


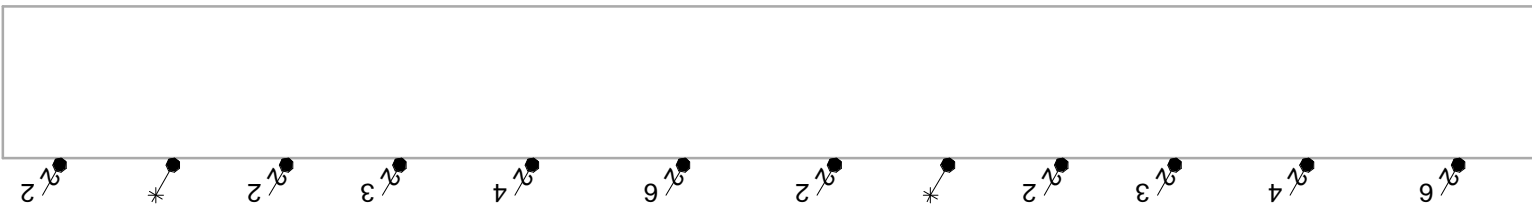

1

1 : 10



3

1 : 10

Autodesk® Revit®

Consultant
Address
Address
Phone
Fax
e-mail

Consultant
Address
Address
Phone
Fax
e-mail

Consultant
Address
Address
Phone
Fax
e-mail

Consultant
Address
Address
Phone
Fax
e-mail

[illegible]

SCOLMORE
CLICK DECO
RANGE

10AX PLATE SWITCHES

Project number 000187

Date 11th July 2016

Drawn by PM

Checked by _____ PM _____

A201

Scale 1 : 10