


| |
|---------|
| Level 1 |
| 2900 |

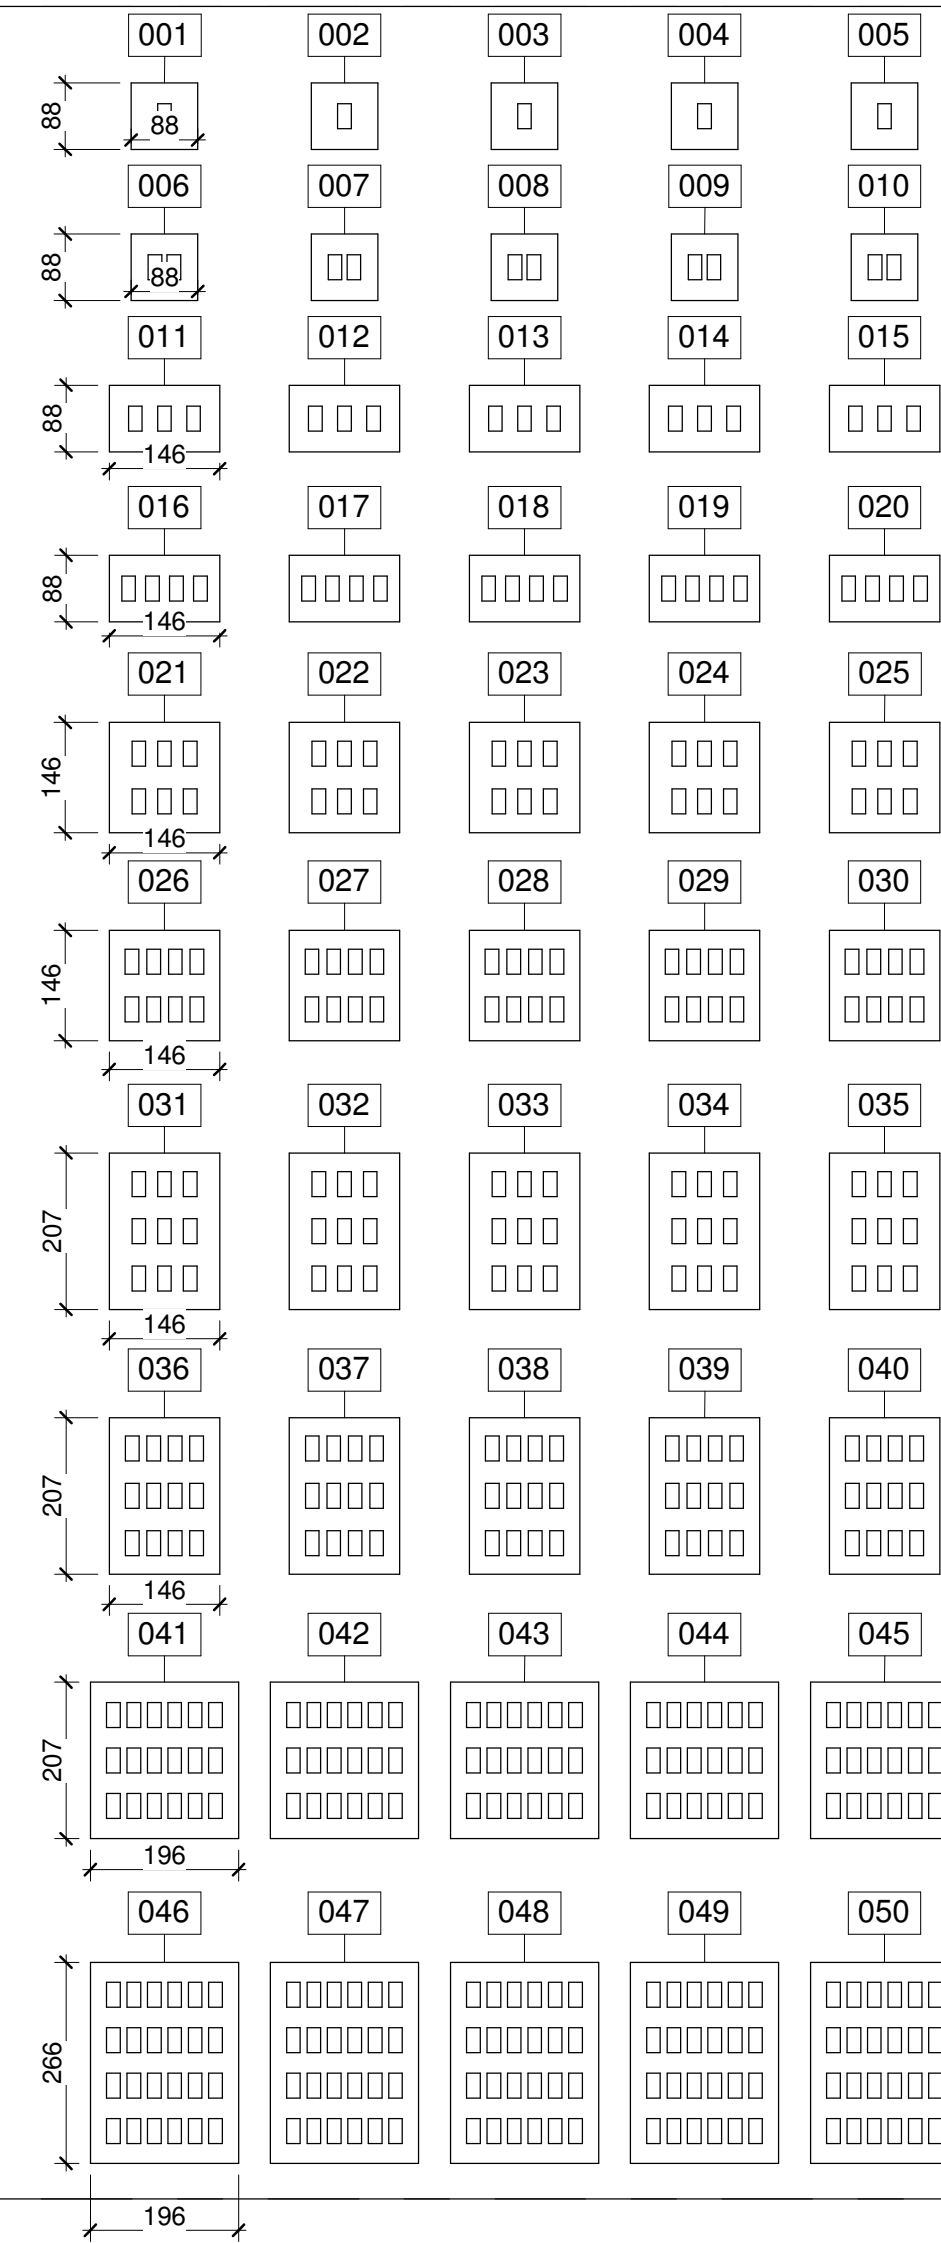

Level 0


0

Level 0

0

1 Front
1 : 10

1 : 10

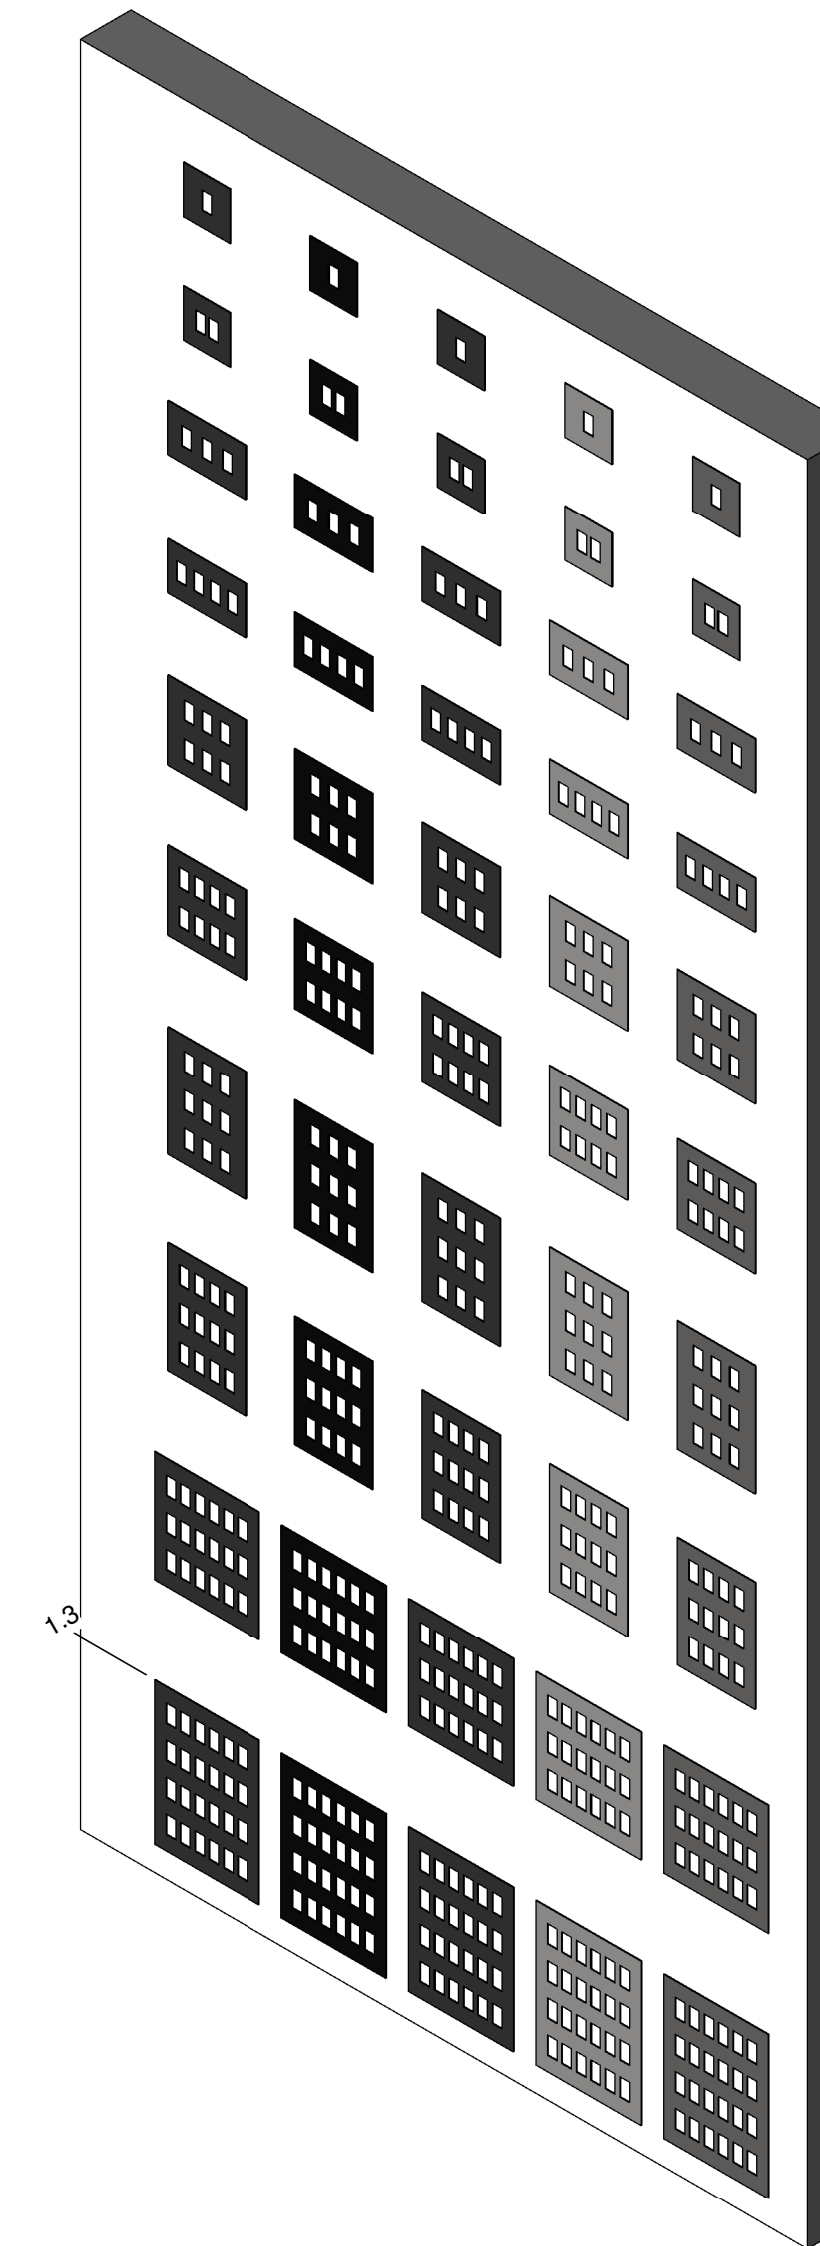

2 ISO View

Autodesk® Revit®

www.autodesk.com/revit

Consultant
Address
Address
Phone
Fax
e-mail

Consultant
Address
Address
Phone
Fax
e-mail

Consultant
Address
Address
Phone
Fax
e-mail

Consultant
Address
Address
Phone
Fax
e-mail

[illegible]

SCOLMORE GridPro Define Plates

APPROVAL SHEET

| | |
|----------------|--------|
| Project number | 000253 |
|----------------|--------|

| | |
|------|----------|
| Date | 05/12/17 |
|------|----------|

| | |
|----------|----|
| Drawn by | PM |
|----------|----|

| | |
|------------|---|
| Checked by | - |
|------------|---|

A107

Scale 1 : 10