

Consultant
Address
Address
Phone
Fax
e-mail

Consultant
Address
Address
Phone
Fax
e-mail

Consultant
Address
Address
Phone
Fax
e-mail

Consultant
Address
Address
Phone
Fax
e-mail

[illegible]

SCOLMORE
GridPro Deco+
Plates

APPROVAL SHEET

Project number	000253
----------------	--------


Date	05/12/17
------	----------

Drawn by PM



Checked by	-
------------	---

A105

Scale	1 : 10
-------	--------

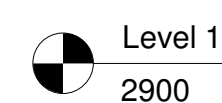

Level 1
2900

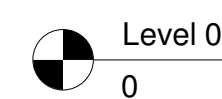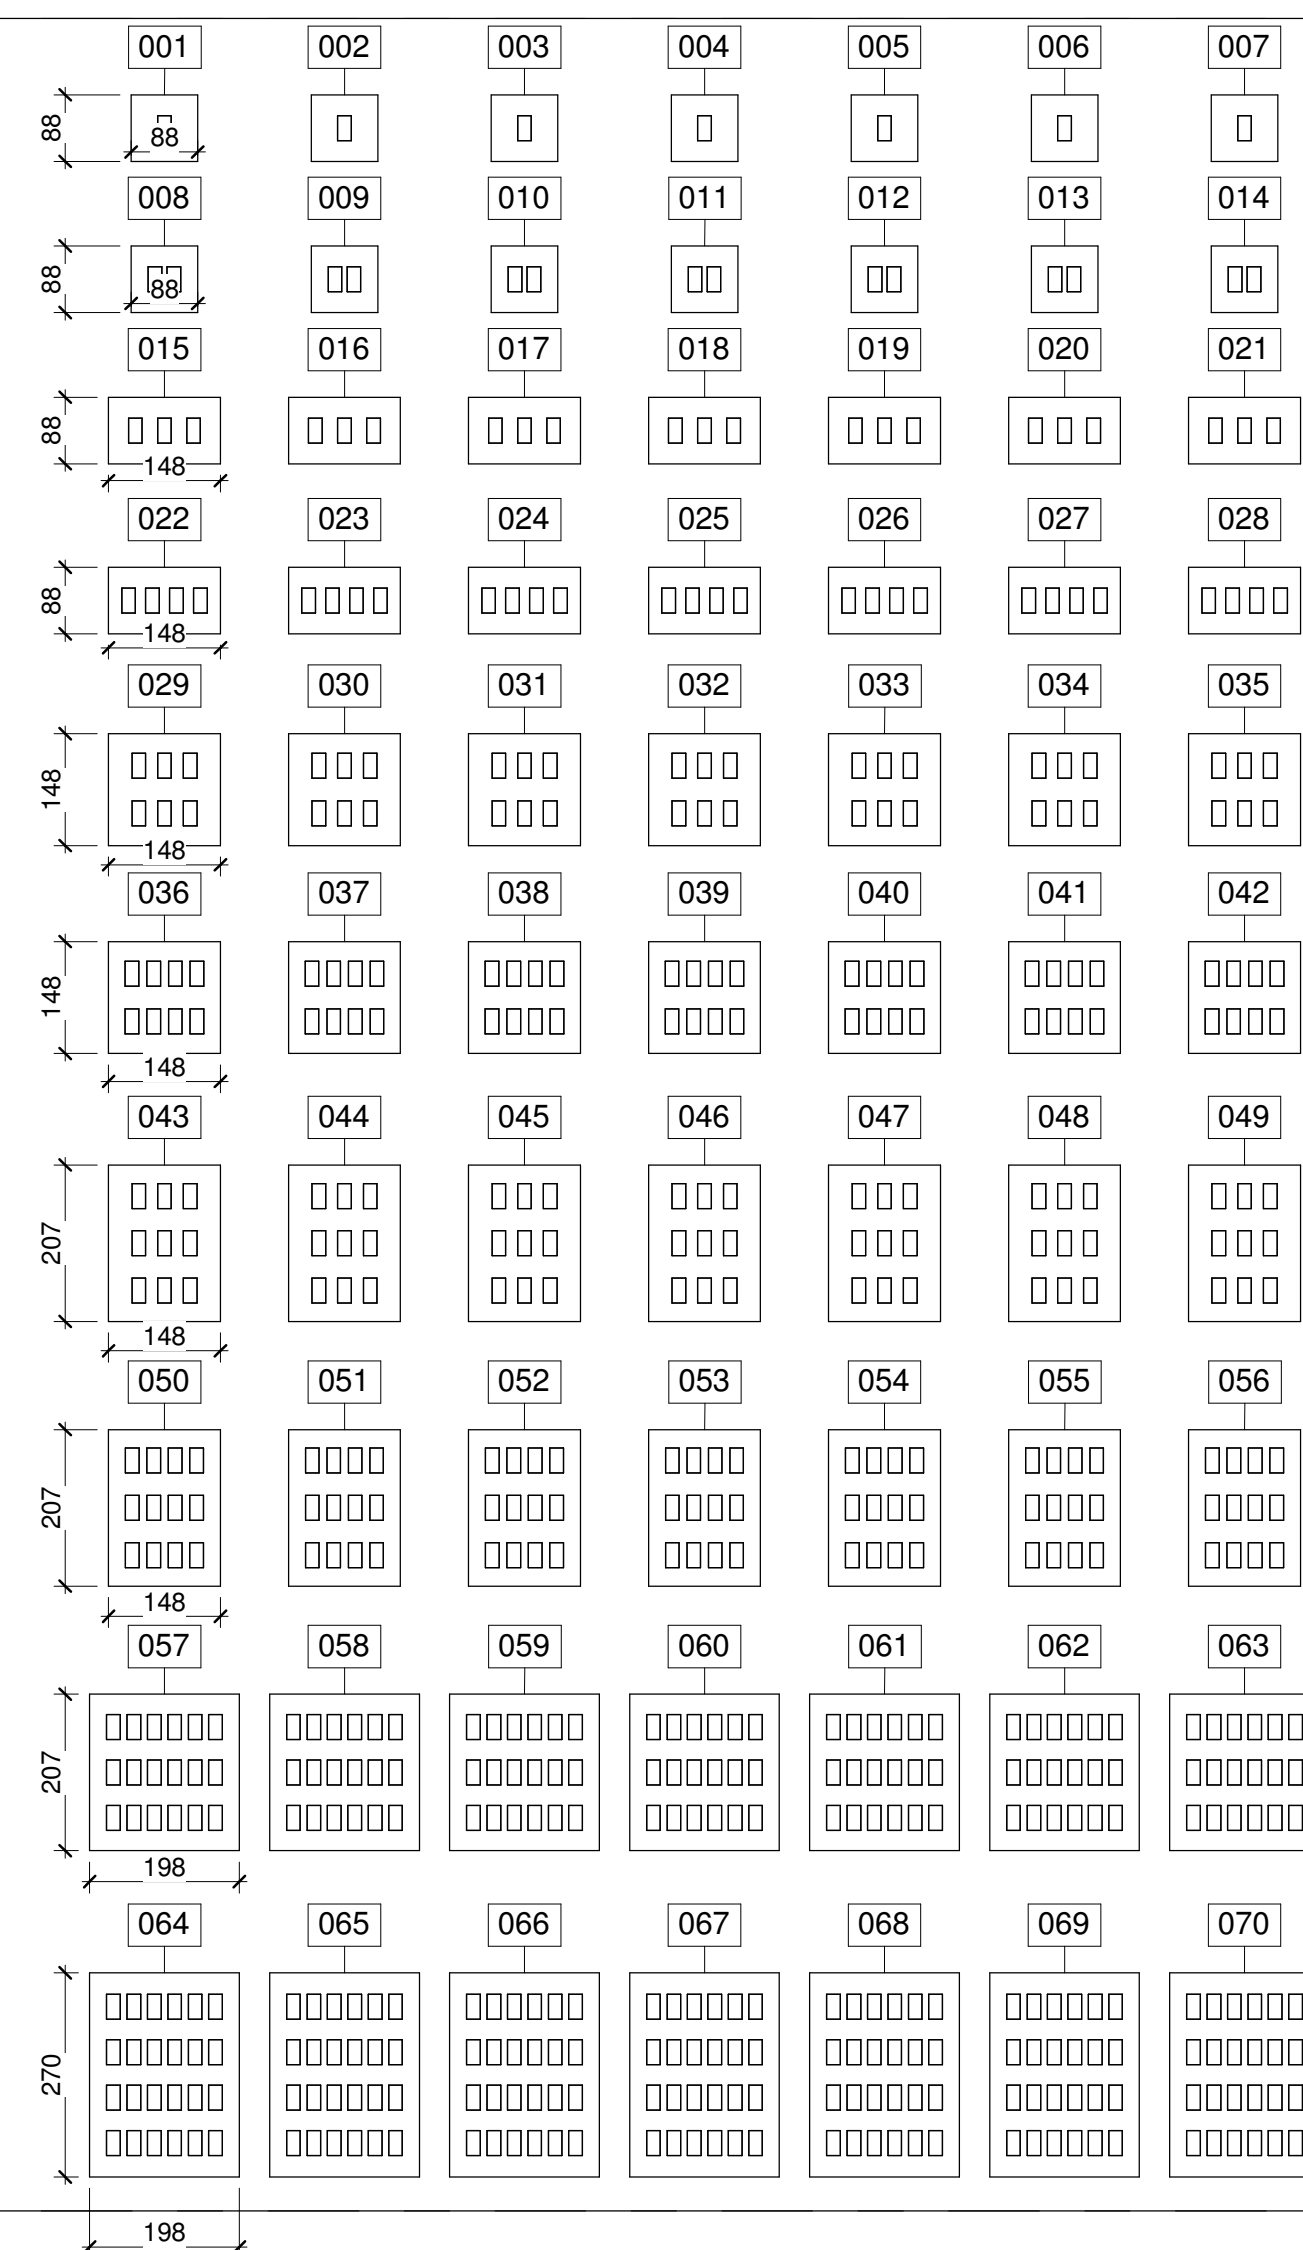


Level 0

0

1 Front
1 : 10

1 : 10

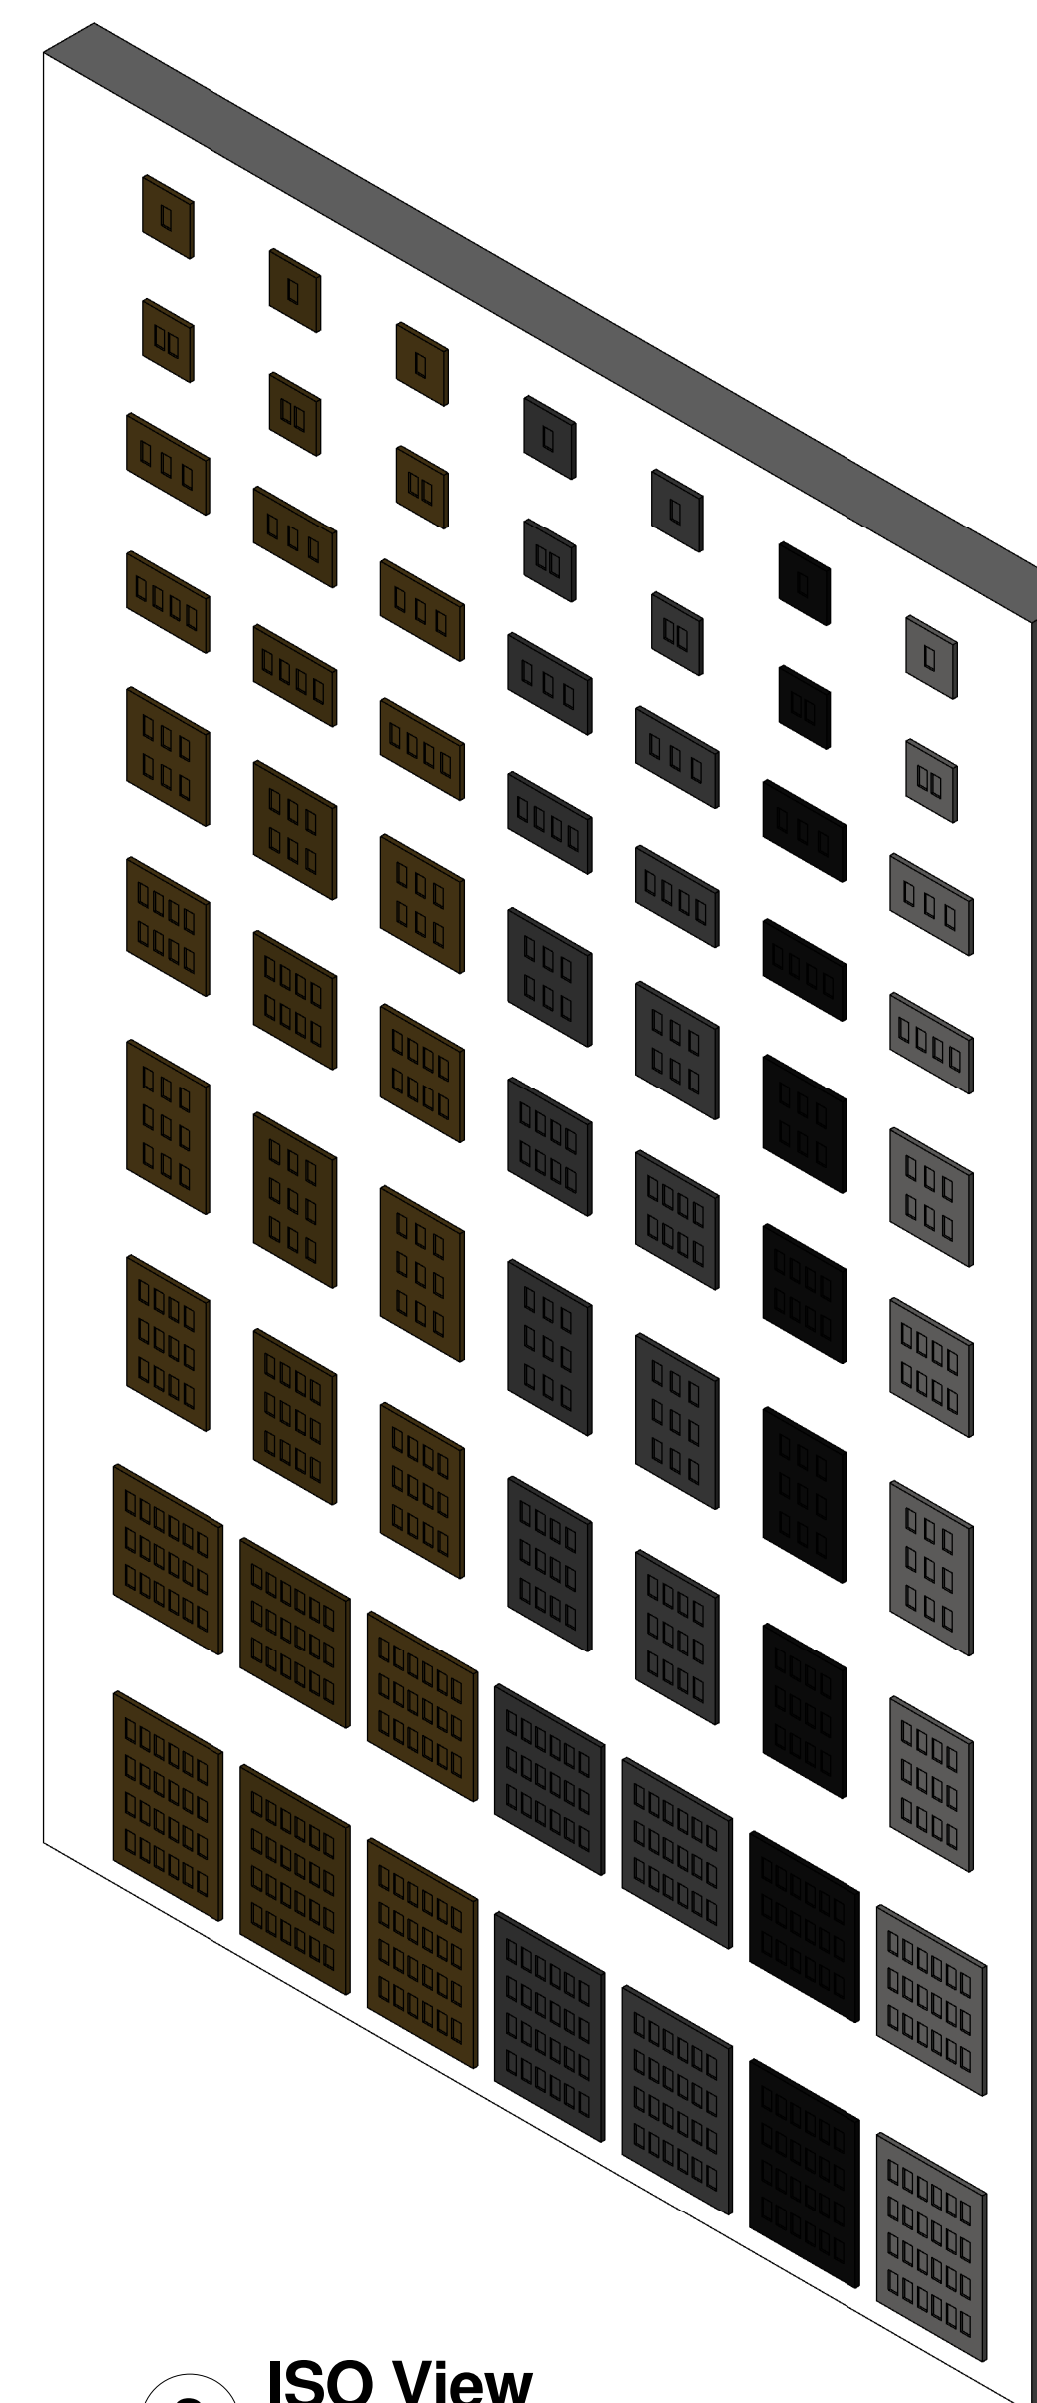

2 ISO View