


Level 0
0

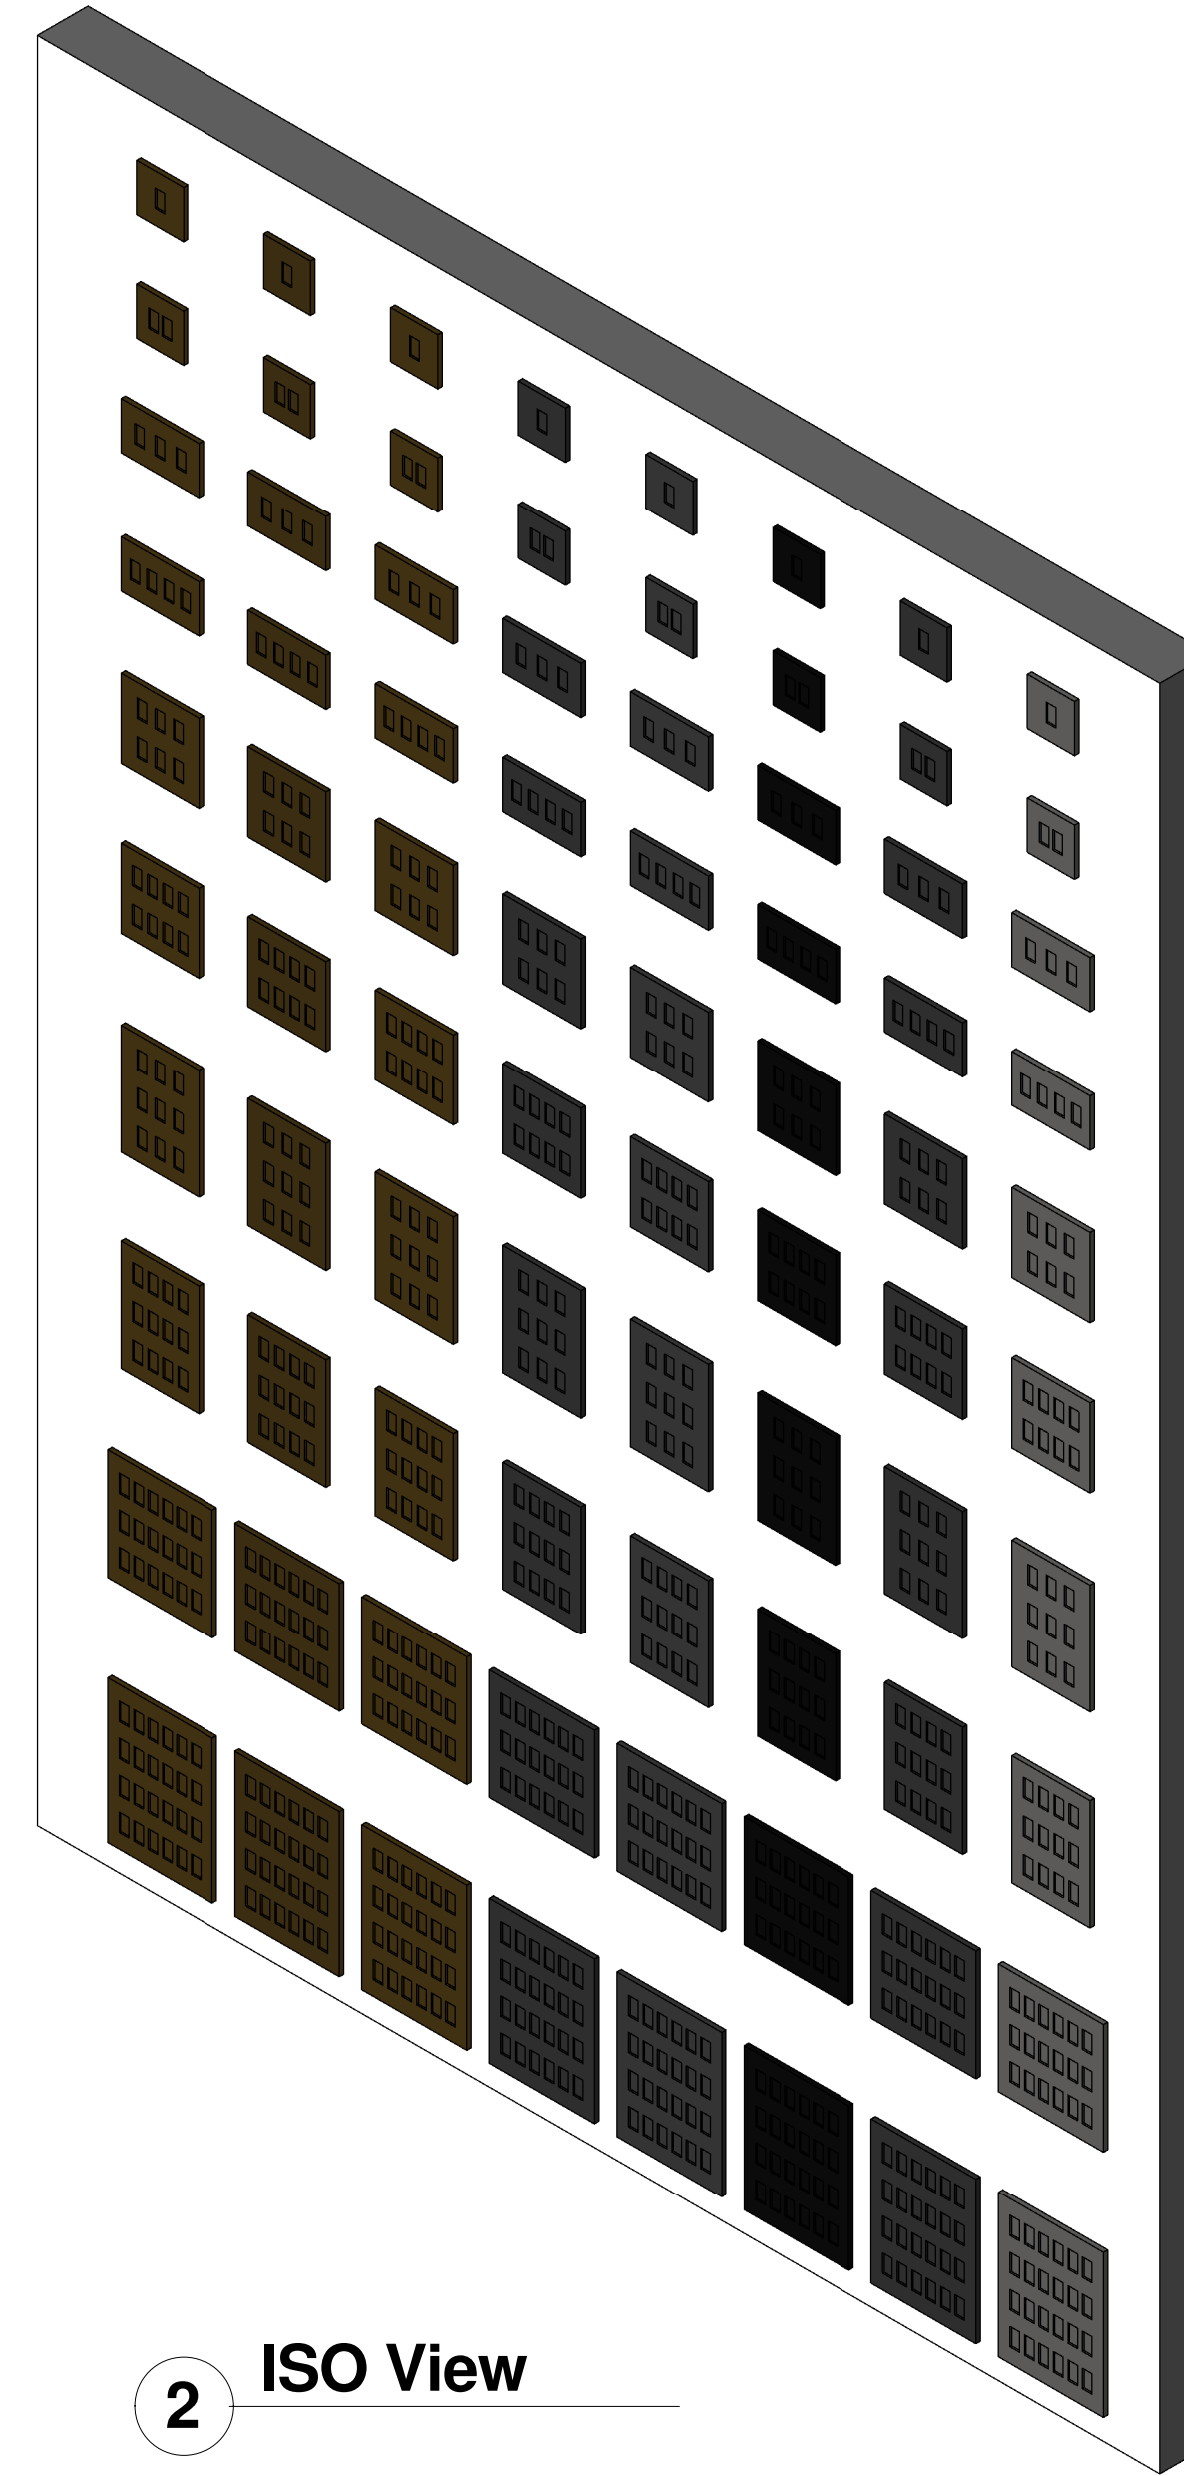

2 ISO View

Autodesk® Revit®

Consultant
Address
Address
Phone
Fax
e-mail

SCOLMORE GridPro Deco Plates

Scale	1 : 10
-------	--------